


EVERGREEN BUFFER DETAIL

NOT TO SCALE

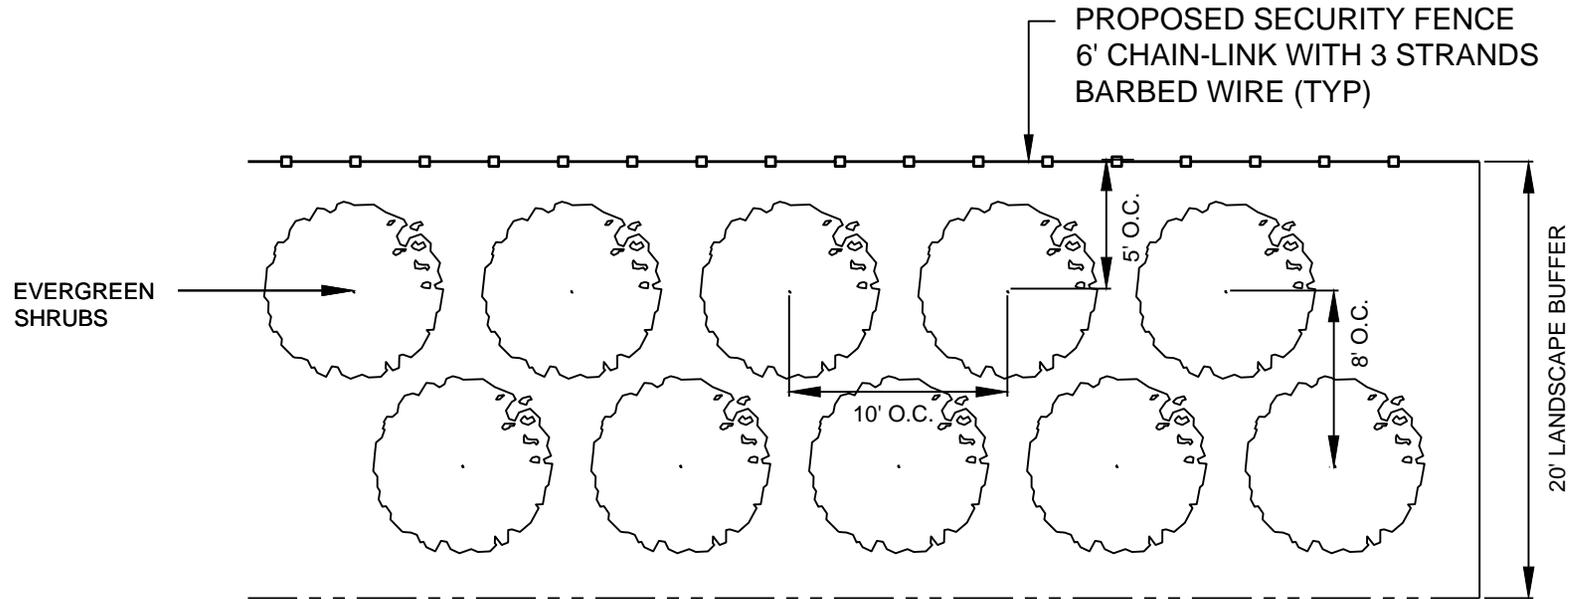

NOTES

1. PLANTING AREA WILL BE APPROXIMATELY 20' WIDE
2. BUFFER SHALL INCLUDE A STAGGERED ROW OF EVERGREEN SHRUBS CAPABLE OF REACHING A HEIGHT OF 6' WITHIN THREE YEARS OF PLANTING
3. EVERGREEN SHRUBS
 - ILEX 'EMILY BRUNER' (EMILY BRUNER HOLLY)
 - MYRICA CERIFERA (WAX MYRTLE)
 - VIBURNUM AWABUKI 'CHINDO' (CHINDO VIBURNUM)
 - JUNIPERUS VIRGINIANA (RED CEDAR)
 - ILEX VOMITORIA (YAUPON HOLLY)